


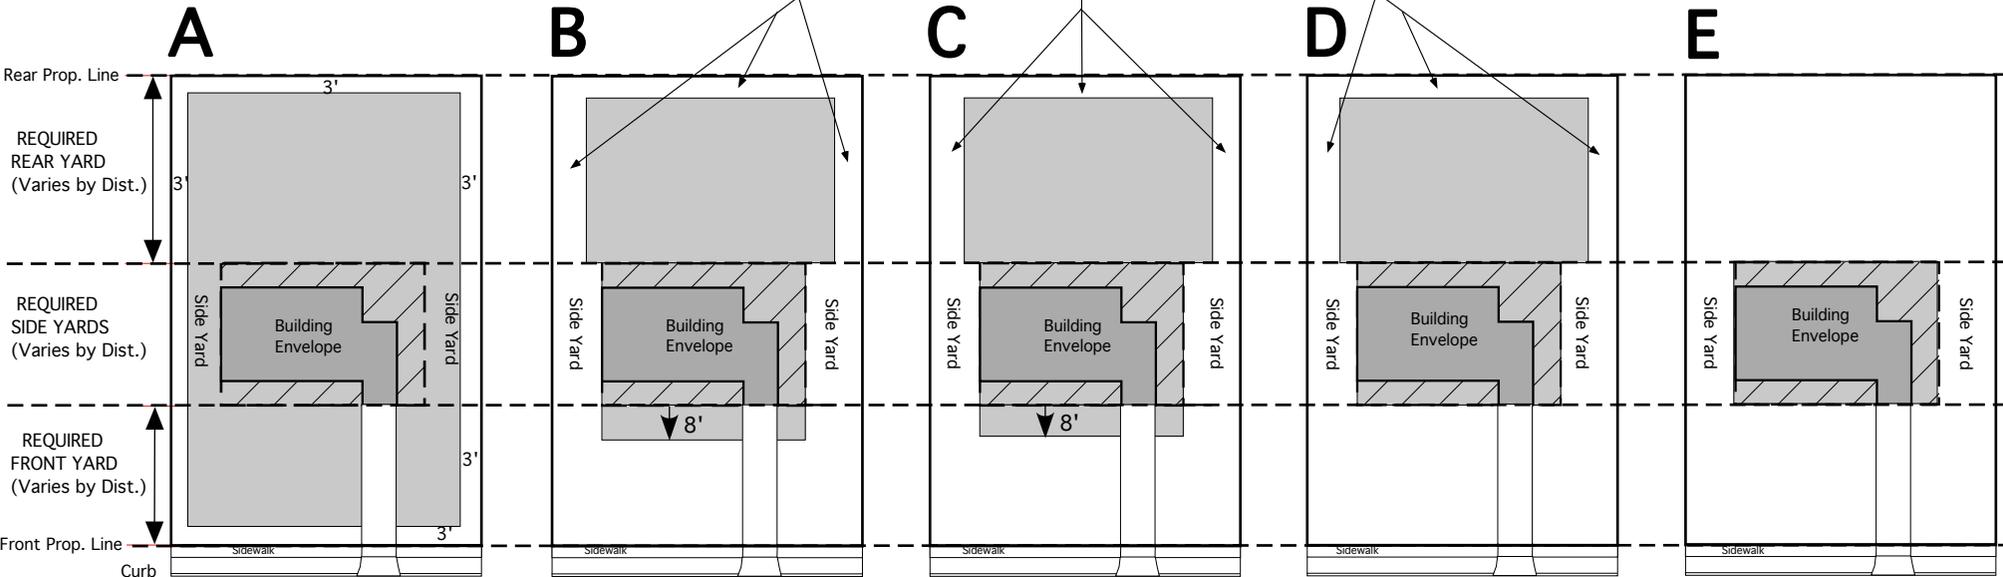

PERMITTED LOCATIONS FOR DECKS

"NO ACCESSORY STRUCTURE SHALL BE PERMITTED IN THE REQUIRED FRONT YARD OR SIDE YARD" EXCEPT AS INDICATED IN DIAGRAMS A&B.

4' in RM-7 District
6' in R-10 District
8' in R-15 District
8' in R-21 District
10' in R-43 District



DECKS LESS THAN 6" ABOVE GRADE

NO PERMIT REQUIRED

DECKS BETWEEN 6" AND 8" ABOVE GRADE

NO PERMIT REQUIRED

DECKS BETWEEN 8" AND 18" ABOVE GRADE

PERMIT REQUIRED

DECKS BETWEEN 18" AND 36" ABOVE GRADE

PERMIT REQUIRED

DECKS OVER 36" IN HEIGHT

PERMIT REQUIRED

CROSS HATCHED AND SHADED AREAS INDICATES WHERE A DECK IS PERMITTED

* Additional Restrictions may Apply (SEE SEC. 322-12 & 15B. of the ZONING ORD.)